



PRZEKROJE ZBROJENIOWE  
SKALA 1:25

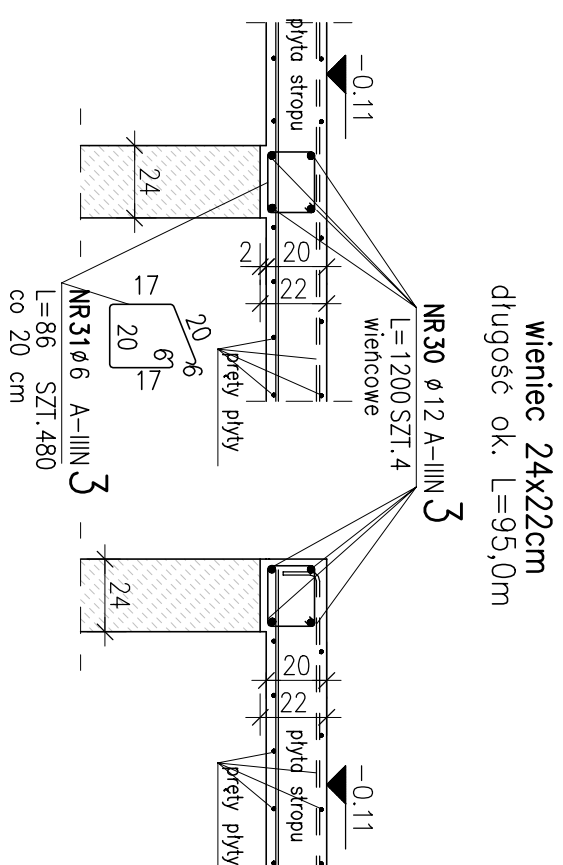

dobrojenie krawędzi płyty przy dylatacji ok.  $L=12,8m$

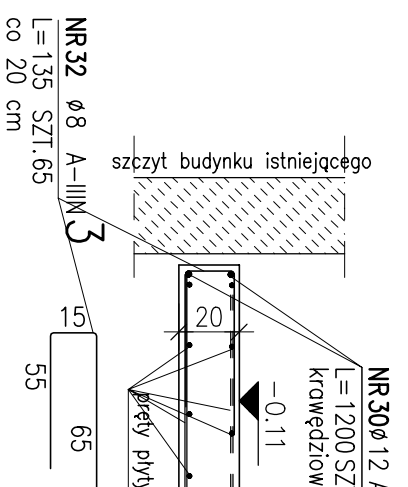

POZ.	NR PREJA	ø [mm]	DLUGOŚĆ [m]	ILOŚĆ		DL ŁĄCZNA [m]							
				PŁEŃTÓ x RAZEM	RAZEM	A-IIIIN	ø6	ø8	ø10	ø12			
Poz. 1 - - - 1													
	1	10	12,000	170	1	170			2040,00				
	2	10	6,600	110	1	110			726,00				
	3	10	3,500	36	1	36			126,00				
	4	10	11,000	60	1	60			660,00				
	5	10	3,800	35	1	35			133,00				
1	8	8	10,000	21	1	21			210,00				
	8	8	12,000	23	1	23			276,00				
	10	12	5,500	145	1	145			797,50				
	11	12	1,950	110	1	110			214,50				
	12	12	2,650	190	1	190			503,50				
	13	10	10,000	40	1	40			400,00				
	14	10	6,000	16	1	16			96,00				
Poz. 3 - - 1													
	30	12	12,000	41	1	41			492,00				
3	31	8	0,860	480	1	480			412,80				
	32	6	1,350	65	1	65			87,75				
DUROŚĆ RAZEM [m]									412,80				
MASA JEDNOSTKOWA [kg/m]									573,75	4 181,00	2007,50		
MASA [kg]									0,222	0,395	0,617	0,888	
MASA CAŁKOWITA [kg]									226,63	2579,68	1 782,66	1 782,66	
									4680,61				

## ZESTAWIENIE STALI ZBROJENIOWEJ

POZ.	NR PREJA	ø [mm]	DLUGOŚĆ [m]	ILOŚĆ		DL ŁĄCZNA [m]							
				PŁEŃTÓW	x POZ.	RAZEM	A=III	ø6	ø8	ø10	ø12		
Poz. 1 -- - 1	1	10	12,000	170	1	170				2040,00			
	2	10	6,600	110	1	110				726,00			
	3	10	3,500	36	1	36				126,00			
	4	10	11,000	60	1	60				660,00			
	5	10	3,800	35	1	35				133,00			
	8	8	10,000	21	1	21				210,00			
	8	8	12,000	23	1	23				276,00			
	10	12	5,500	145	1	145				797,50			
	11	12	1,950	110	1	110				214,50			
	12	12	2,650	190	1	190				503,50			
13	10	10,000	40	1	40				400,00				
	14	10	6,000	16	1	16				96,00			
Poz. 3 - - 1	30	12	12,000	41	1	41						492,00	
	31	6	0,860	480	1	480				412,80			
	32	8	1,350	65	1	65				87,75			
DUKOŚĆ RAZEM [m]									412,80				
MASA JEDNOSTKOWA [kg/m]									573,75	4 181,00	2007,50		
MASA [kg]									0,222	0,395	0,617	0,888	
MASA CAŁKOWITA [kg]									226,63	2579,68	1782,56		
4680,61													

- 1) Opis kształtu pręta: PN-EN ISO 3766 metoda B (osiowo)
- 2) Opis długości haka: gabarytowy
- 3) Długość pręta L: suma wymiarów osiowych

- [illegible]

[illegible]